



# 工事箇所図

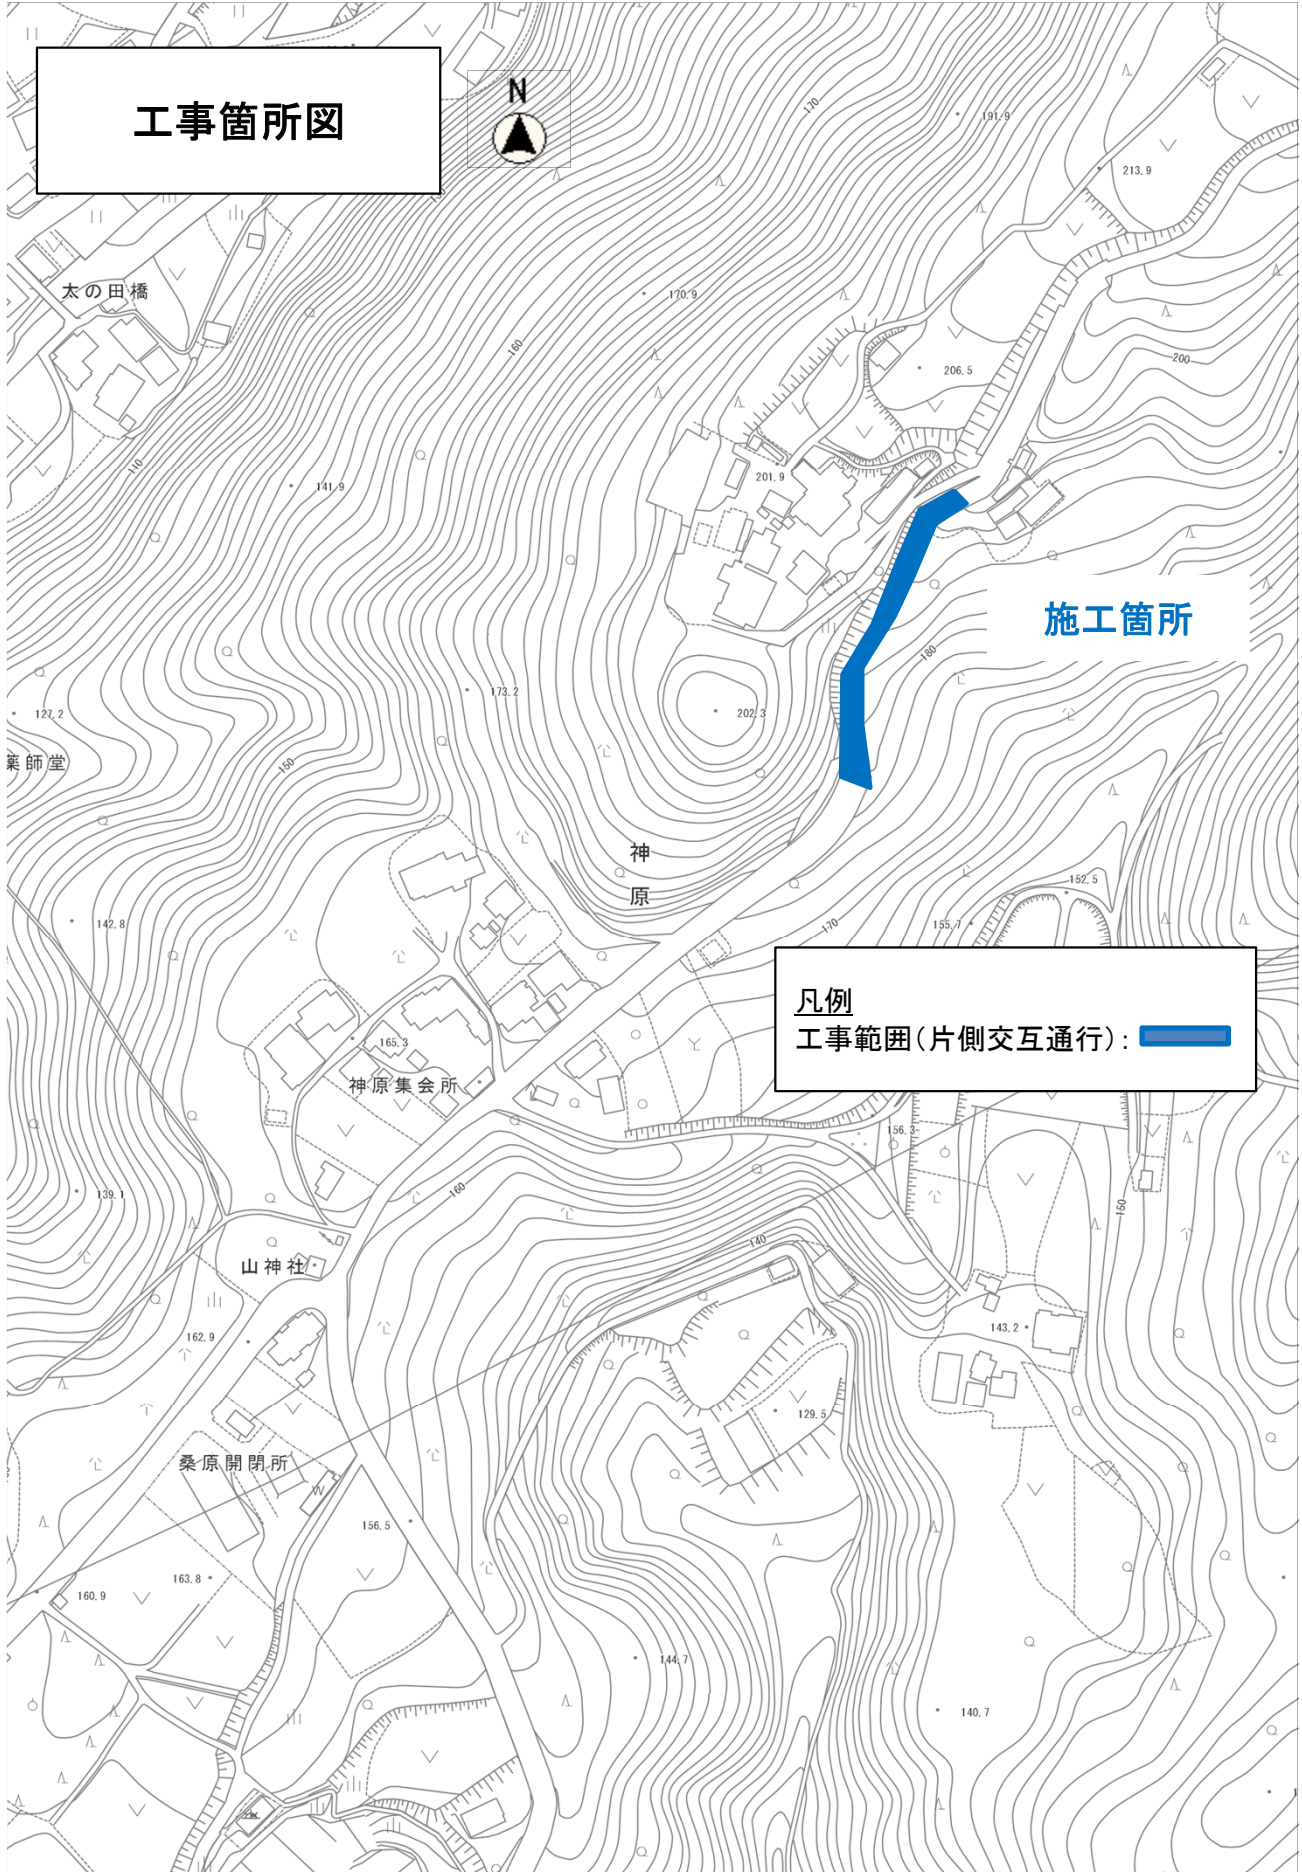

縮尺 1 : 2500

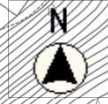