


位置図

施工箇所
町道畠毛11号線


伊

縮尺 1 : 10000

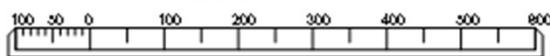

案内図

施工箇所
町道烟毛11号線

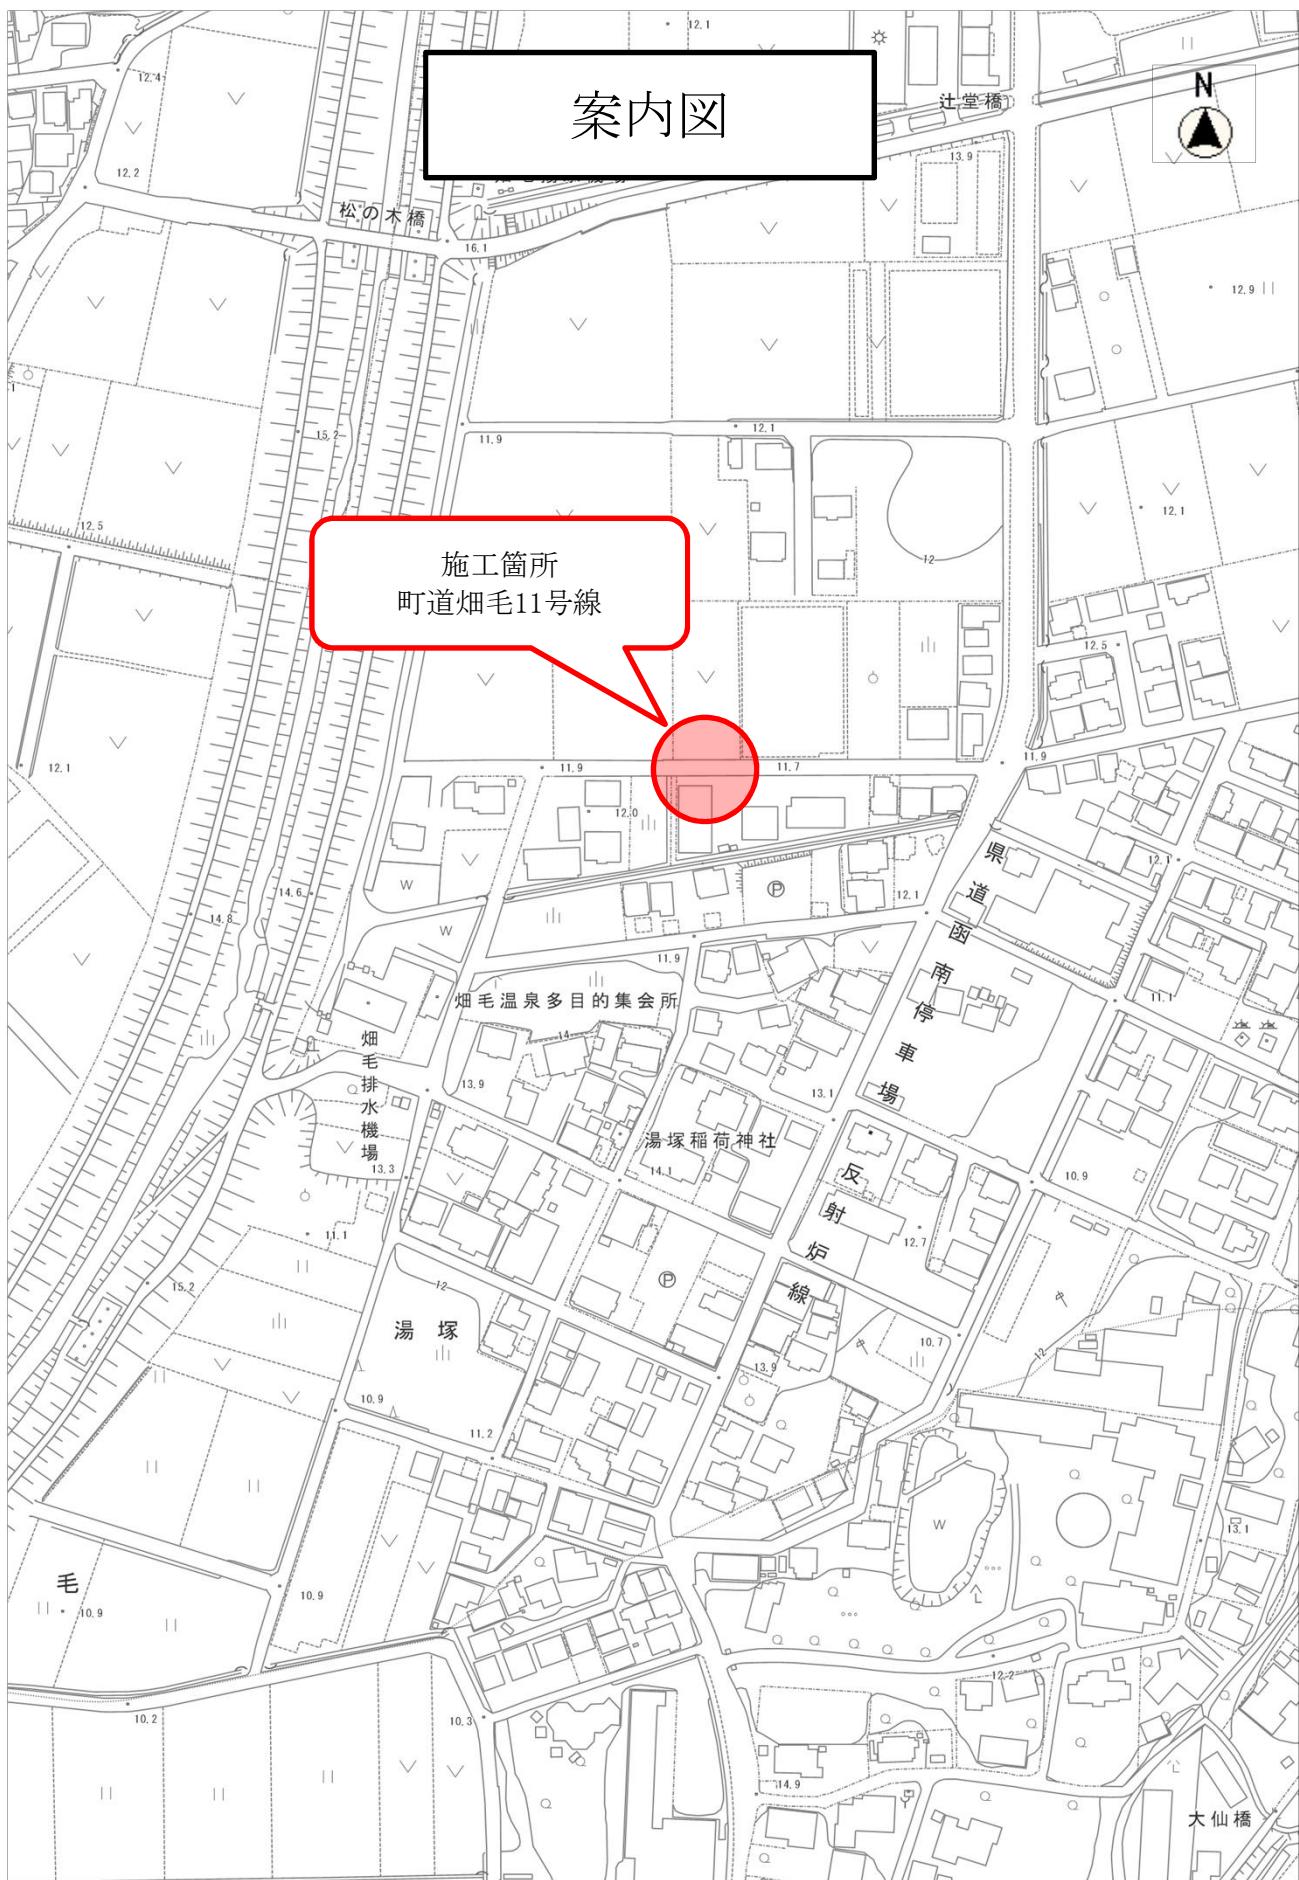

縮尺 1 : 2500

