


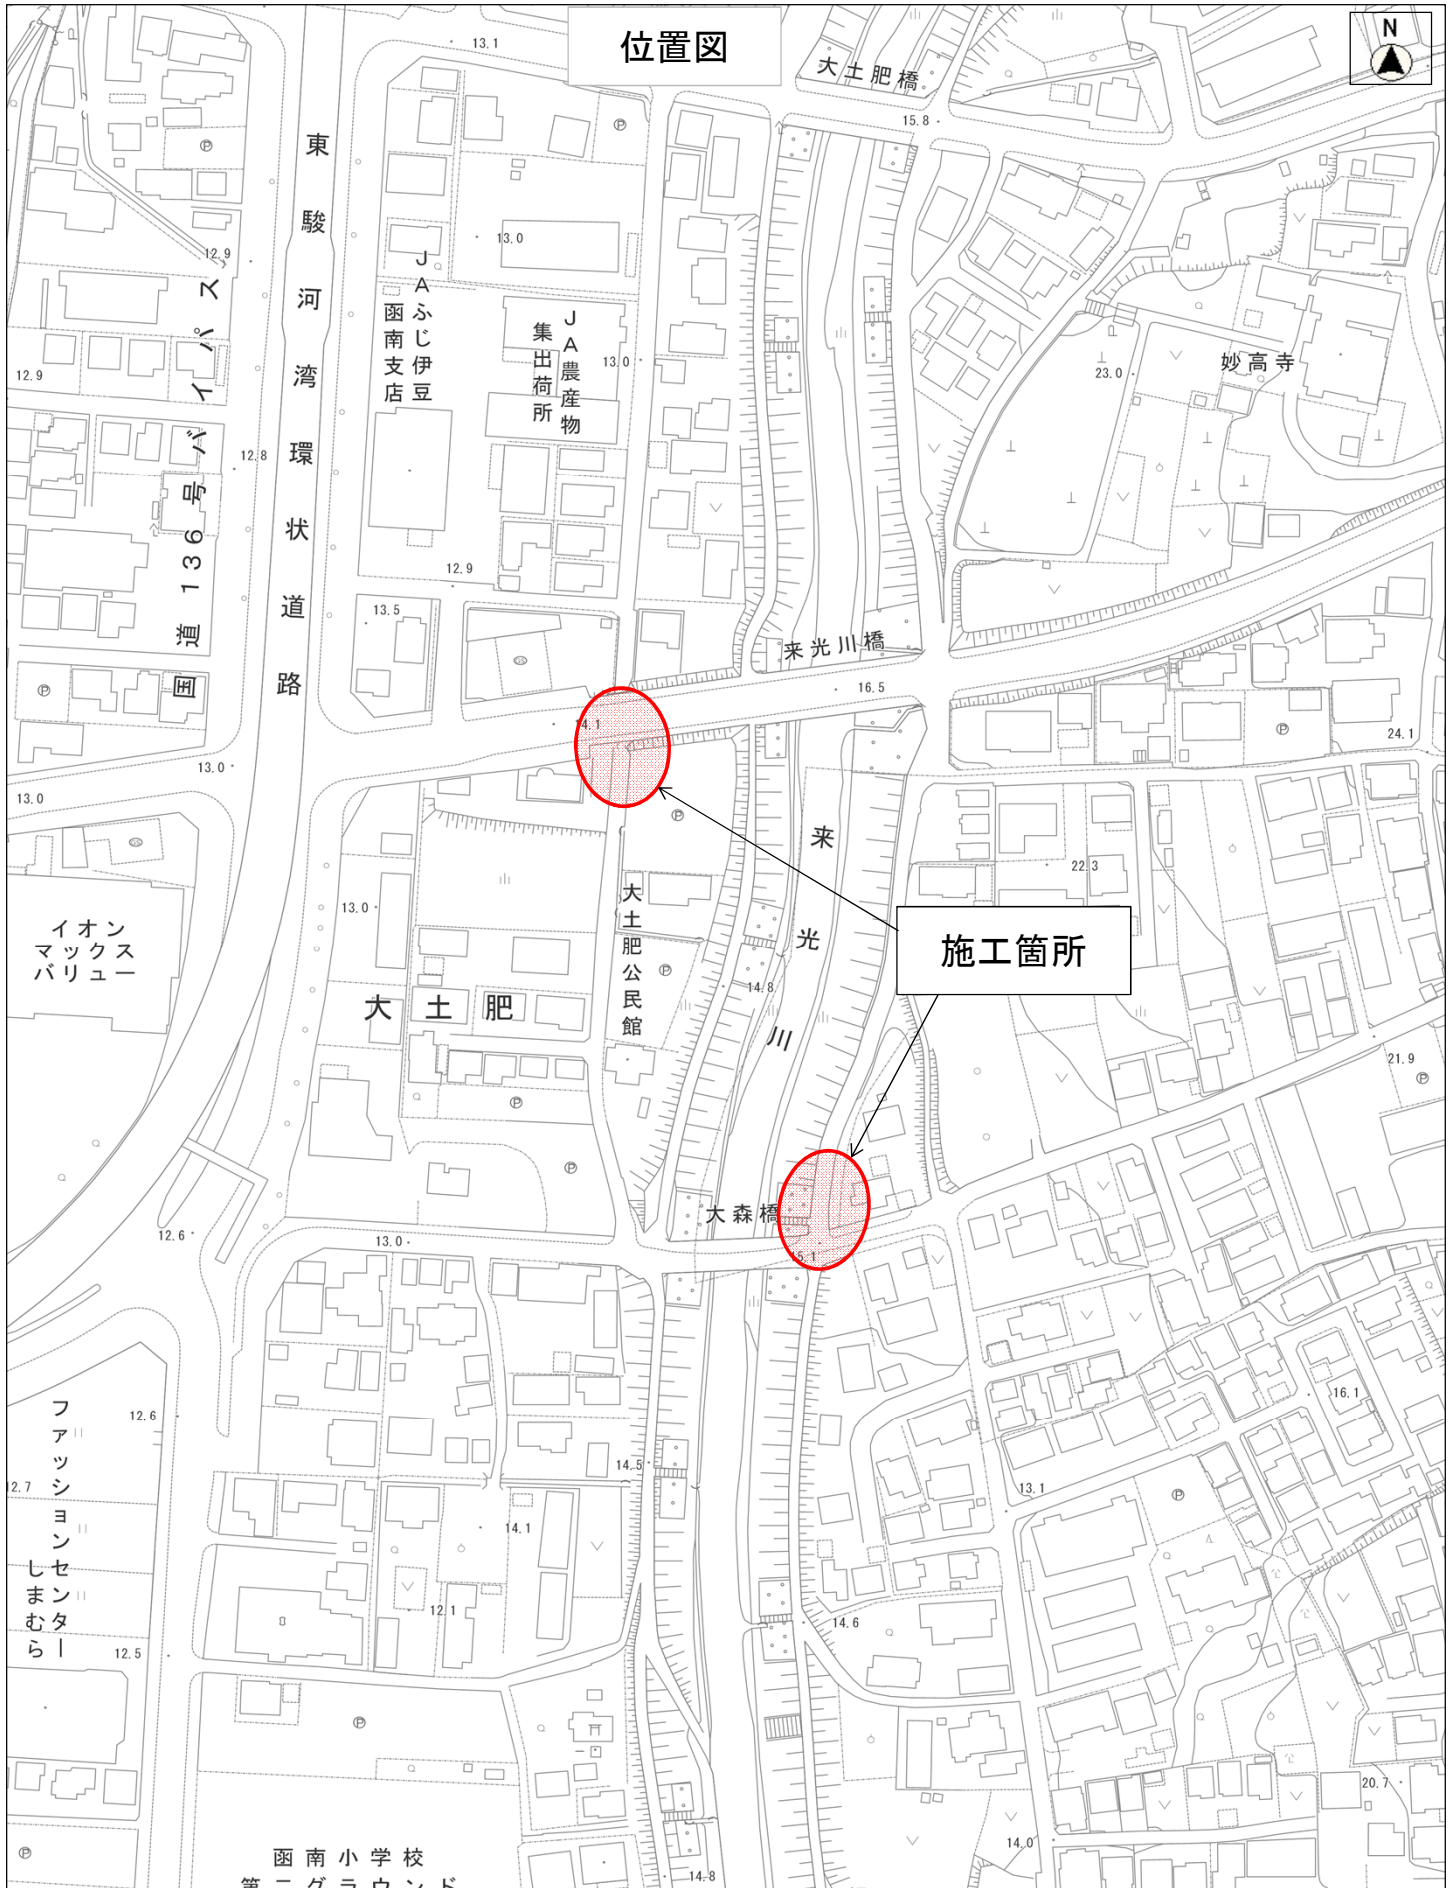

位置図

施工箇所

縮尺 1 : 1500

